


| CURVE TABLE | | | | |
|-------------|---------|-----------|--------|--------------------|
| CURVE | RADIUS | DELTA | LENGTH | CHORD |
| C1 | 375.00' | 10°57'56" | 71.77' | S86°16'54"W 71.66' |
| C2 | 375.00' | 5°09'34" | 33.77' | S89°11'05"W 33.76' |
| C3 | 375.00' | 5°48'22" | 38.00' | S83°42'07"W 37.98' |
| C4 | 15.00' | 85°29'20" | 22.38' | S43°33'09"E 20.36' |
| C5 | 150.00' | 1°56'16" | 5.07' | N87°16'00"W 5.07' |
| C6 | 15.00' | 81°36'21" | 21.36' | N39°59'45"E 19.60' |

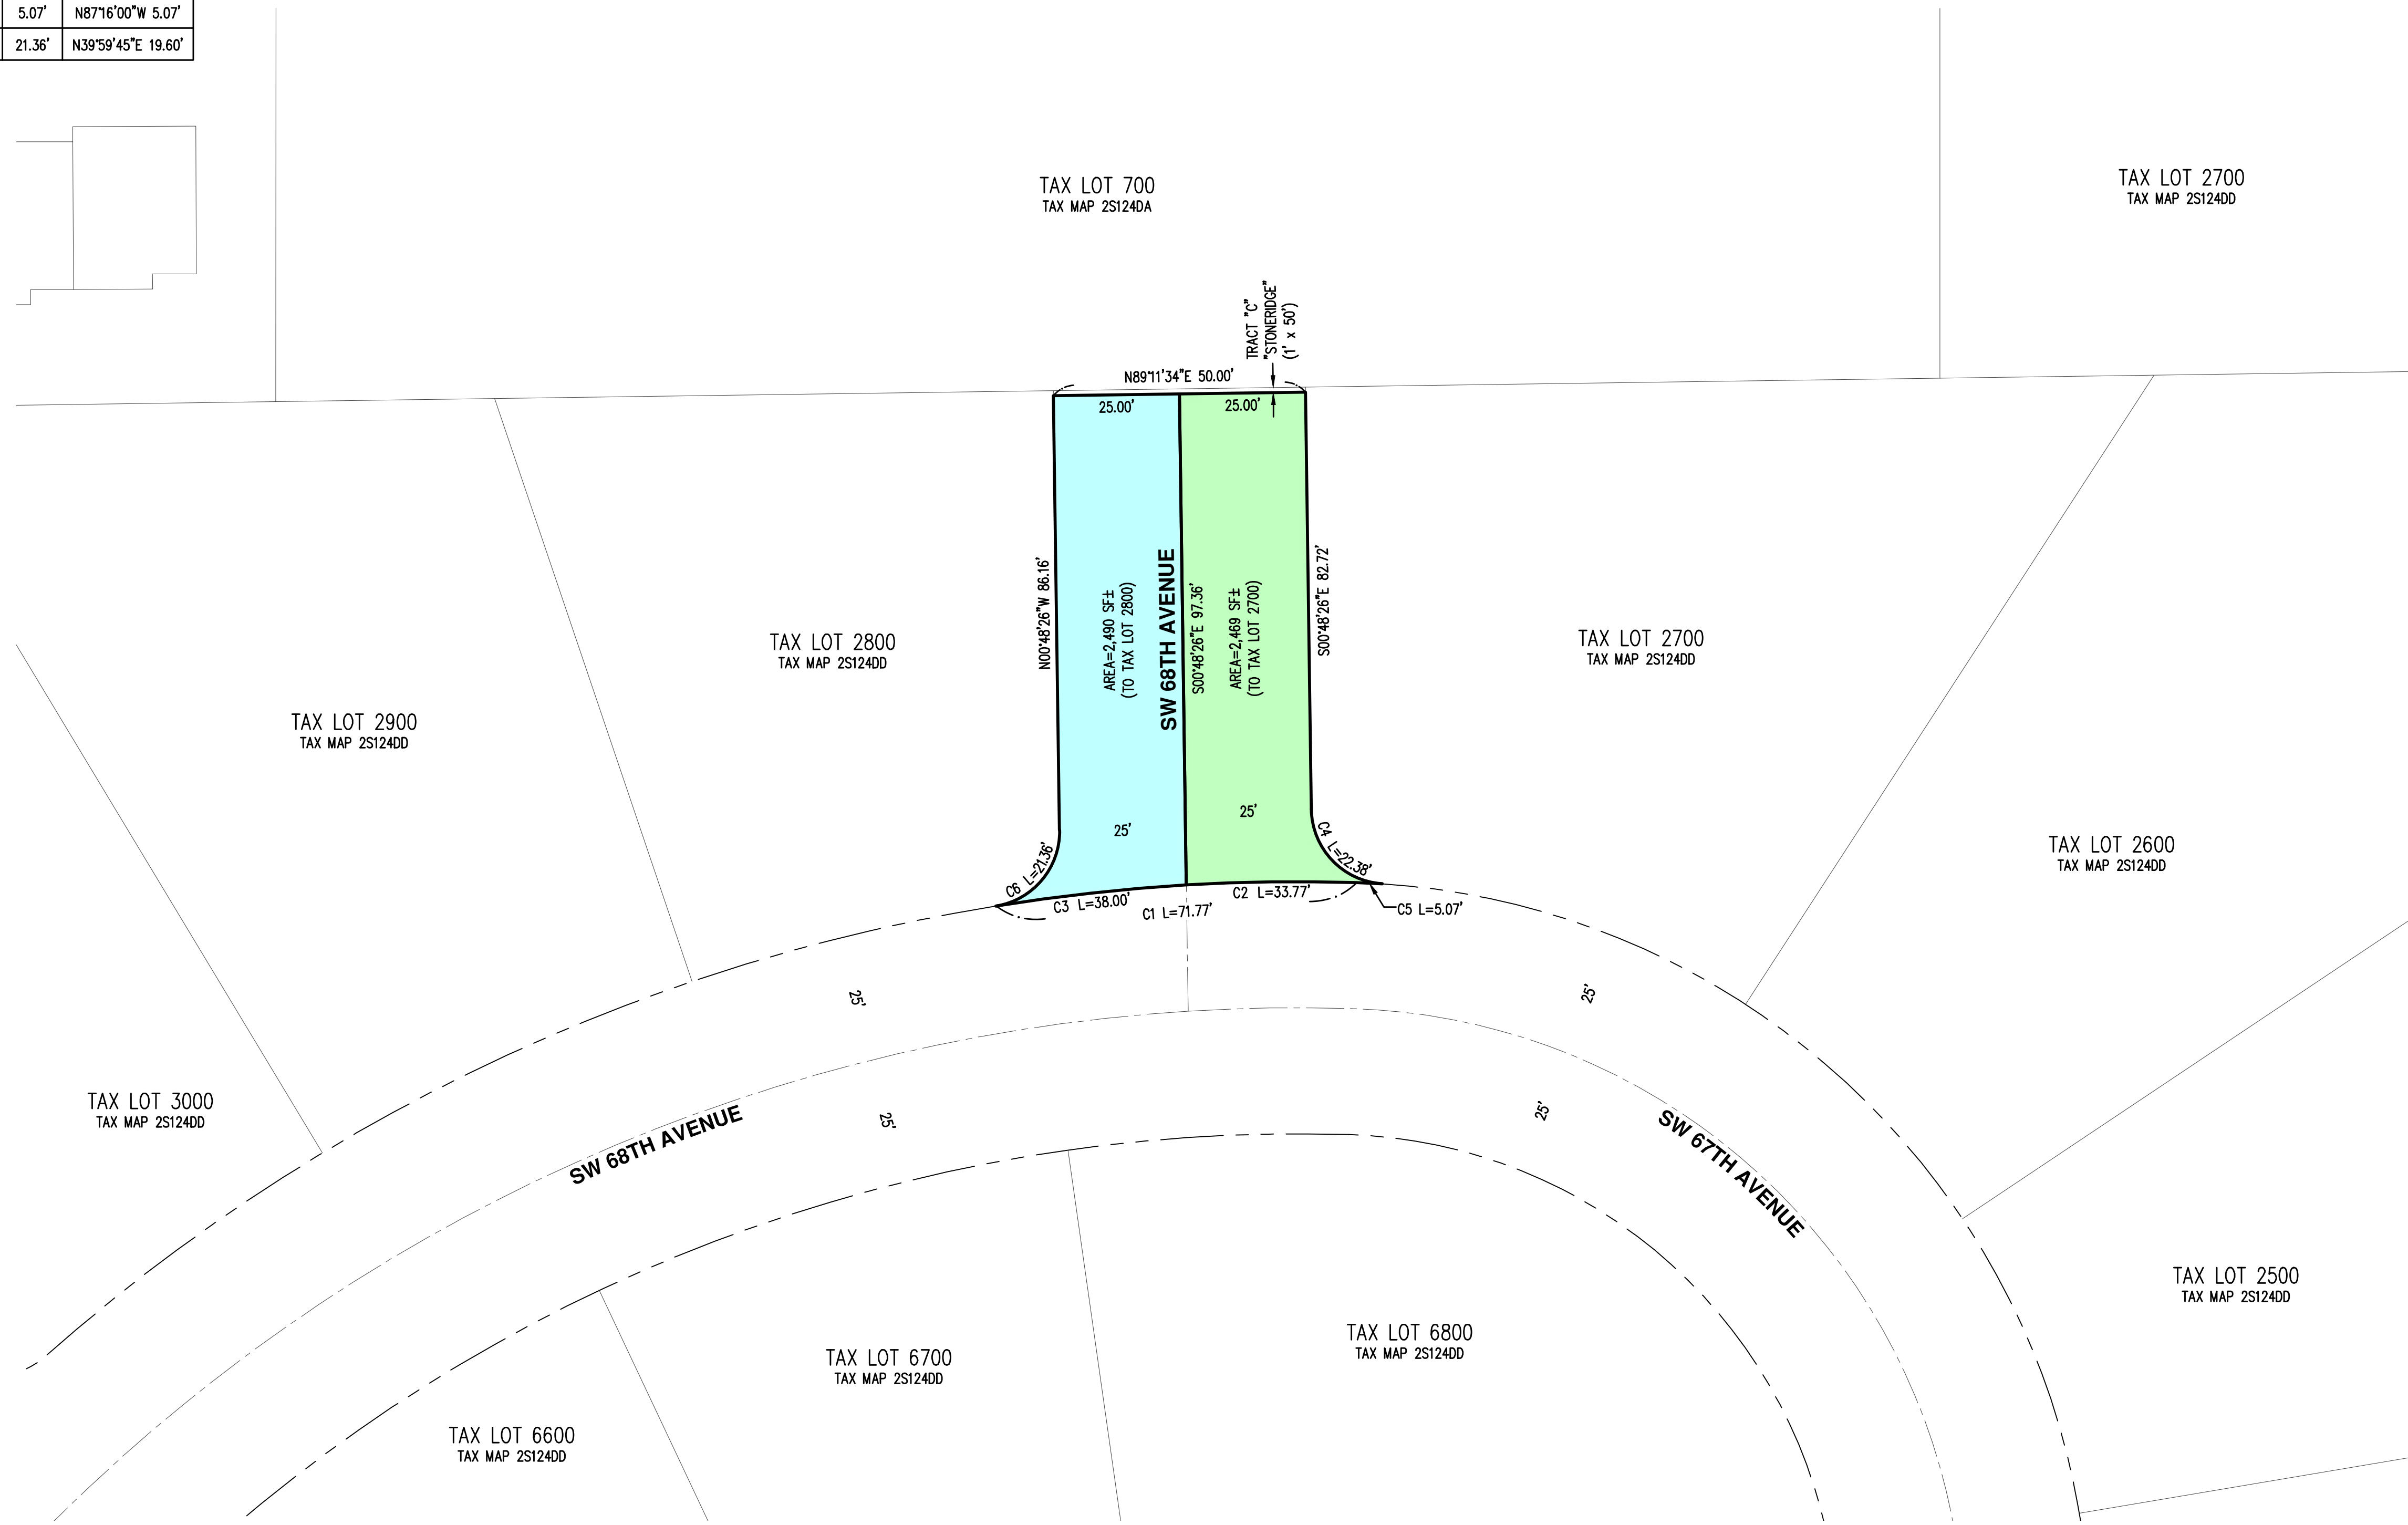

**SW 68TH AVENUE PROPOSED RIGHT-OF-WAY VACATION
 LAS CASITAS PARK
 CITY OF TUALATIN
 TUALATIN, OREGON**

REGISTERED PROFESSIONAL LAND SURVEYOR

PRELIMINARY
 OREGON
 JANUARY 12, 2016
 MICHAEL S. KALINA
 89558PLS
 RENEWS: 6/30/25

JOB NUMBER: 8860-06
 DATE: 01/13/2025
 DESIGNED BY:
 DRAWN BY: WCB
 CHECKED BY: MSK

